
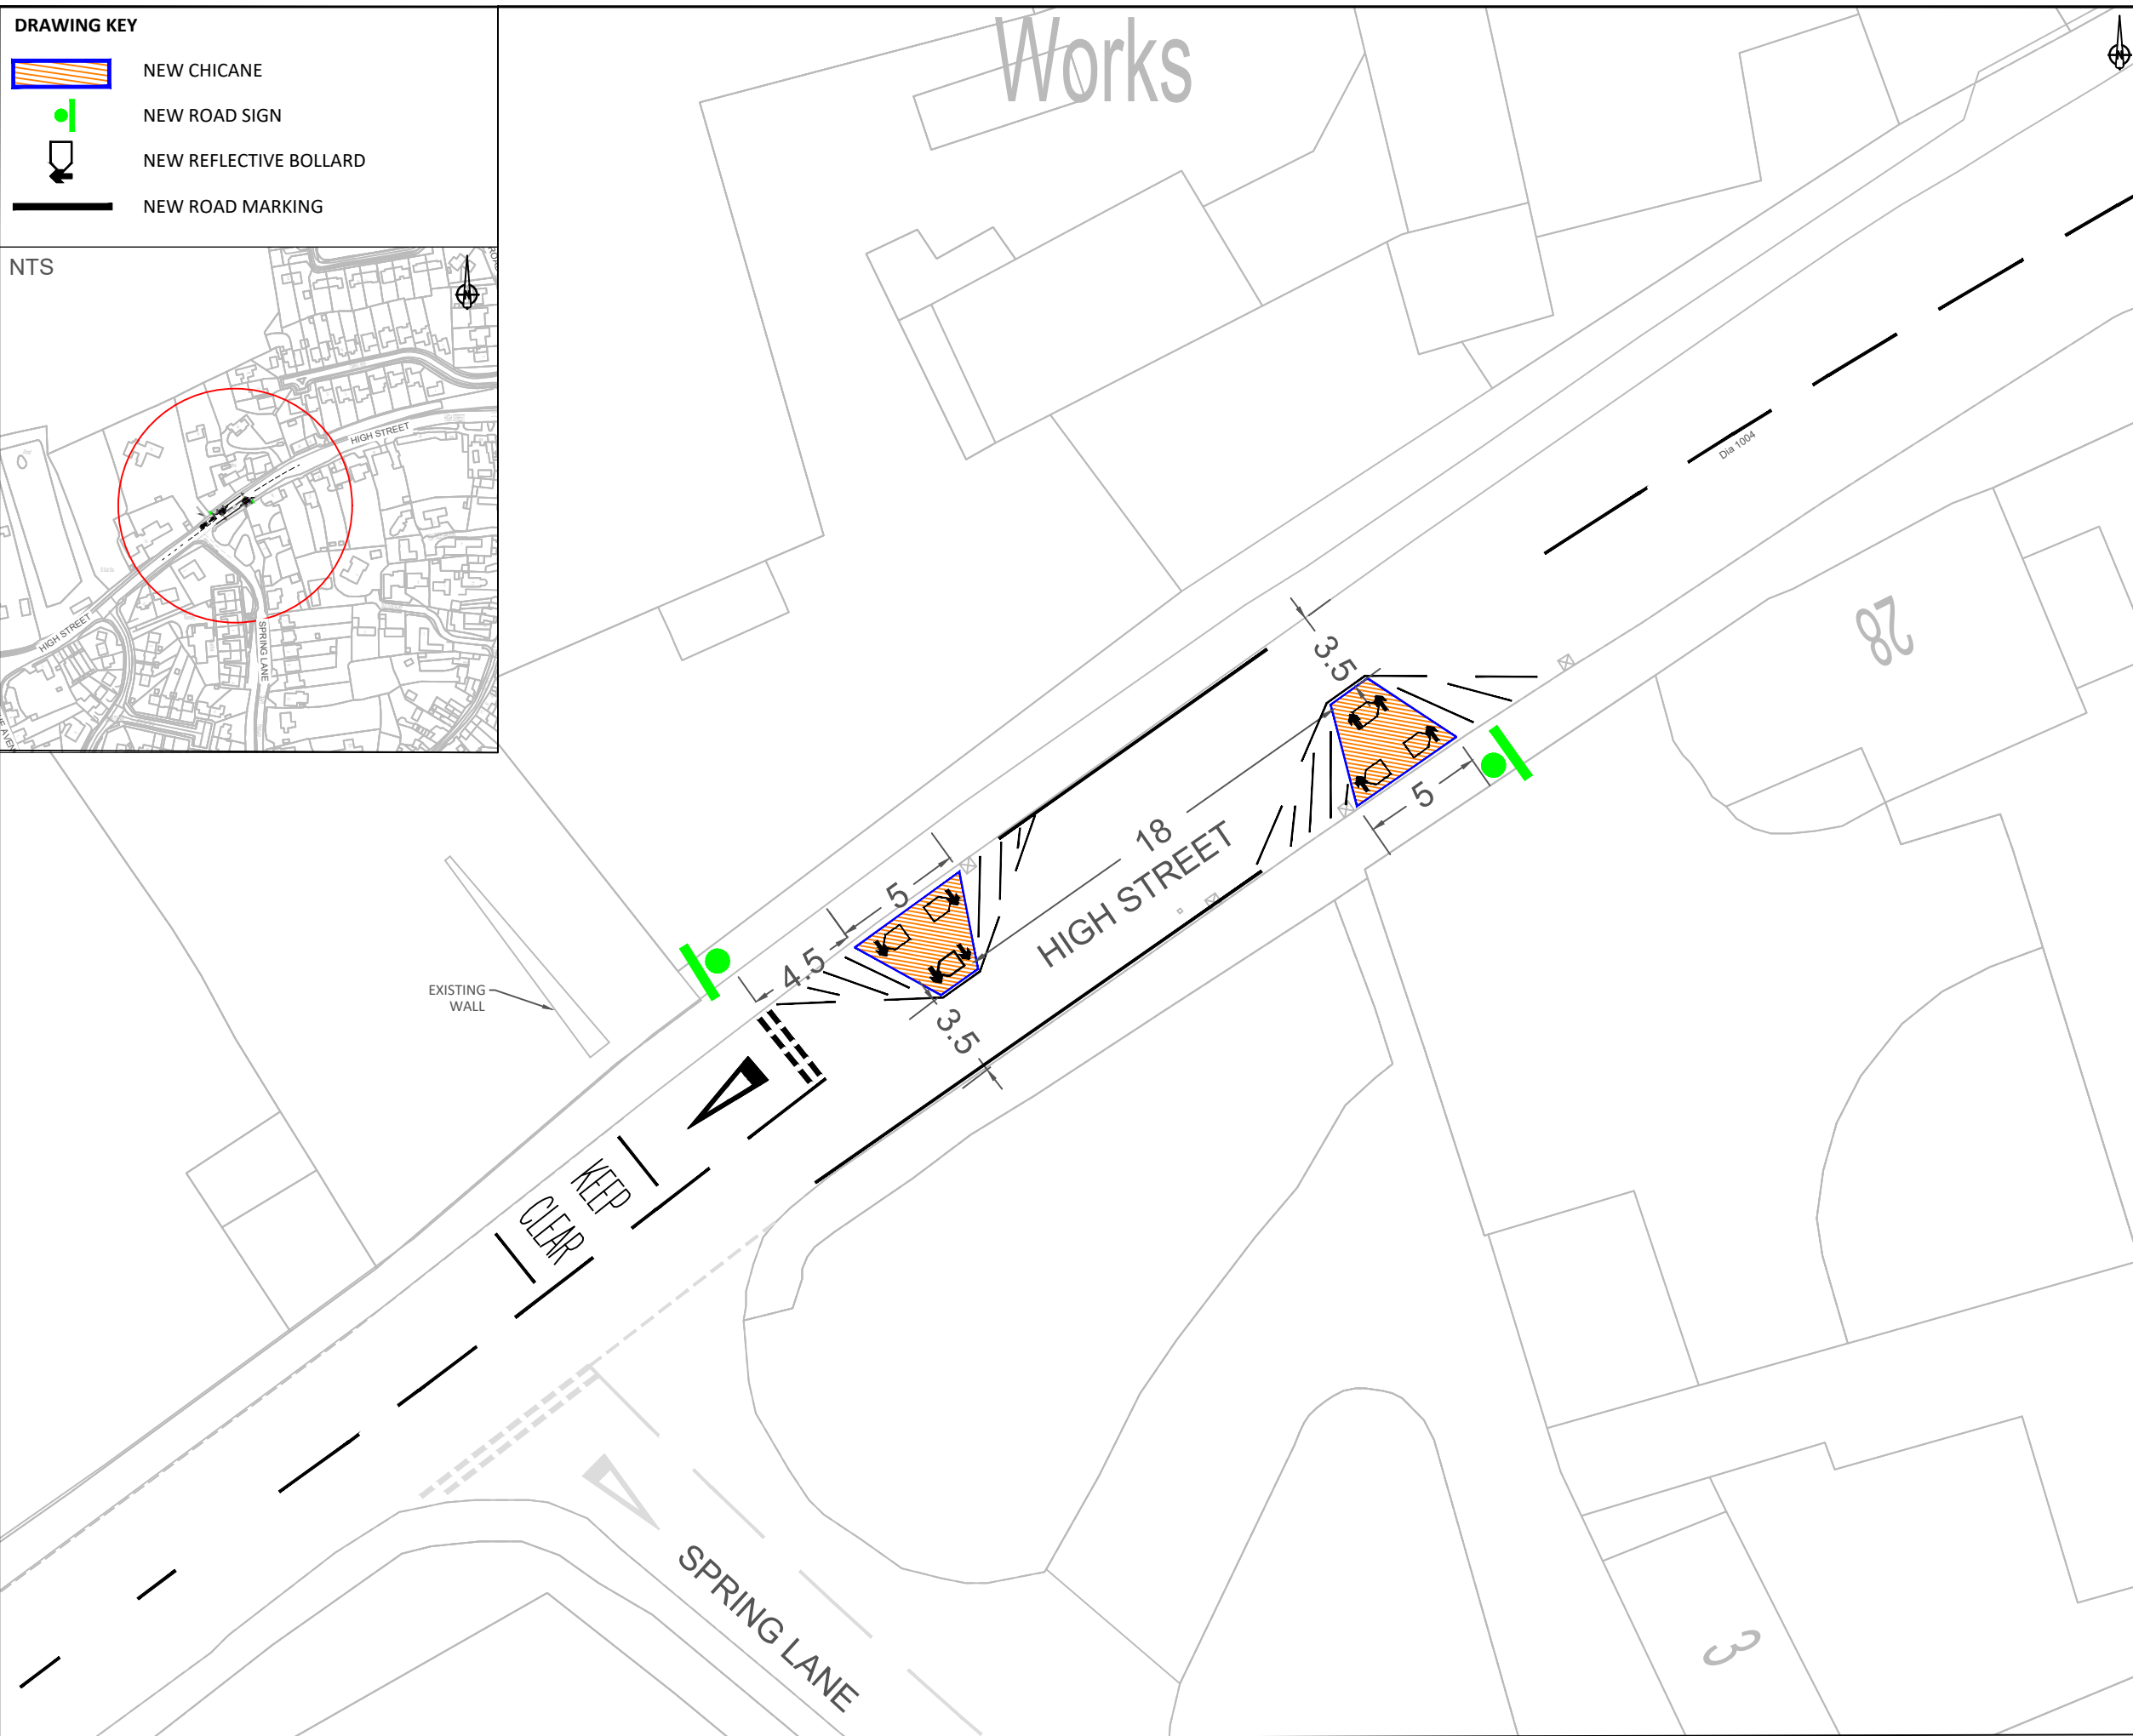


**DRAWING KEY**

	NEW CHICANE
	NEW ROAD SIGN
	NEW REFLECTIVE BOLLARD
	NEW ROAD MARKING

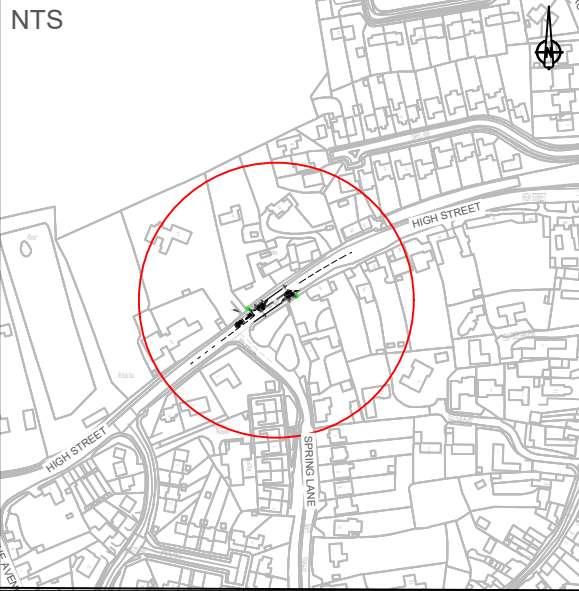

This map is reproduced from Ordnance Survey material with the permission of Ordnance Survey on behalf of the Controller of Her Majesty's Stationery Office © Crown copyright. Unauthorised reproduction infringes Crown copyright and may lead to prosecution or civil proceedings.  
West Northamptonshire Council: Licence No. 100063706. Published 2021.

REV	DATE	BY	DESCRIPTION	CHK	APD

DRAWING STATUS: **CONSULTATION**

**Northamptonshire Highways**

PROJECT: **HIGH STREET, FLORE TRAFFIC CALMING**

TITLE: **HIGH STREET FLORE CONSULTATION DRAWING LOCATION 5**

SCALE @ A3 1:200	CHECKED: AB	APPROVED: MB
	DESIGN/DRAWN: SJH	DATE: FEB 2022

PROJECT No: <b>NH20AA13</b>	DRAWING No: <b>S3252/21/05a</b>	REV: -
--------------------------------	------------------------------------	-----------